


General
Mill Storm

52'

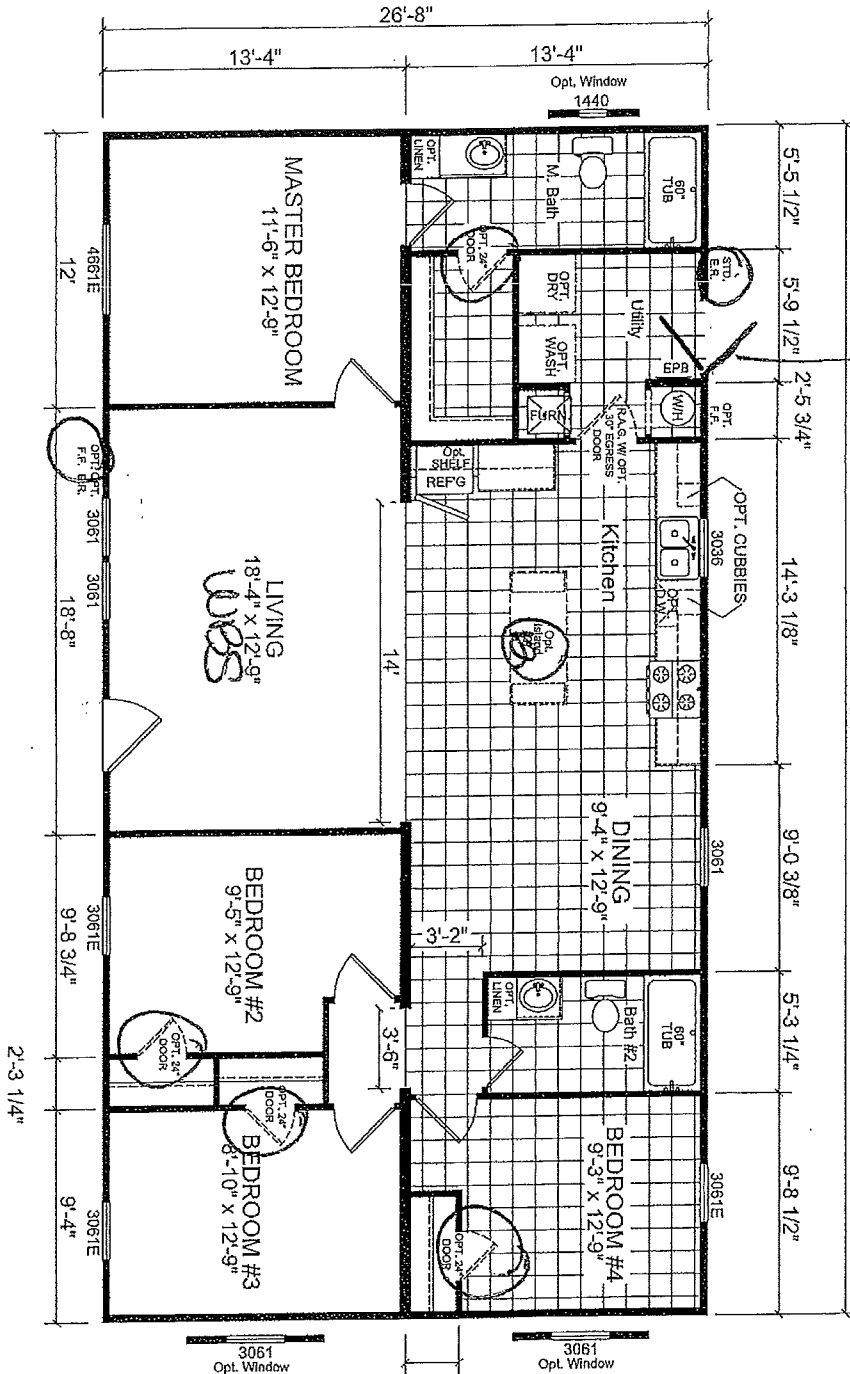

CHAMPION

308 SHERIDAN DRIVE TOPEKA, IN 46571

APPROVER'S SEAL

MODIFICATIONS

MODEL: 2856 901

SHEET:

- 1 ADDED OPT LINENS JLF 11-01-16
- 2 ADDED 6" TO KITCHEN JMD 11-15-16
- 3 ADDED OPT. 1440 WINDOW JR 02-15-17

TITLE: LITERATURE PLAN

L-101

PROPRIETARY AND CONFIDENTIAL. THESE FIGURES AND DIMENSIONS ARE ORIGINAL. PROPRIETARY AND CONFIDENTIAL MATERIALS OF CHAMPION. COPYRIGHT © 1976-2016 BY CHAMPION

DRAWN BY: JIRLEY

DATE: 05-25-16

REV. C

SCALE: 1/8" = 1'-0"